


Apr 13, 2018 - 8:48am mlh2 @Caledonia Utility District\16C030.02 - STH 32 Road Reconst. Utility_Planning\CAD\Plots\C001A.dwg

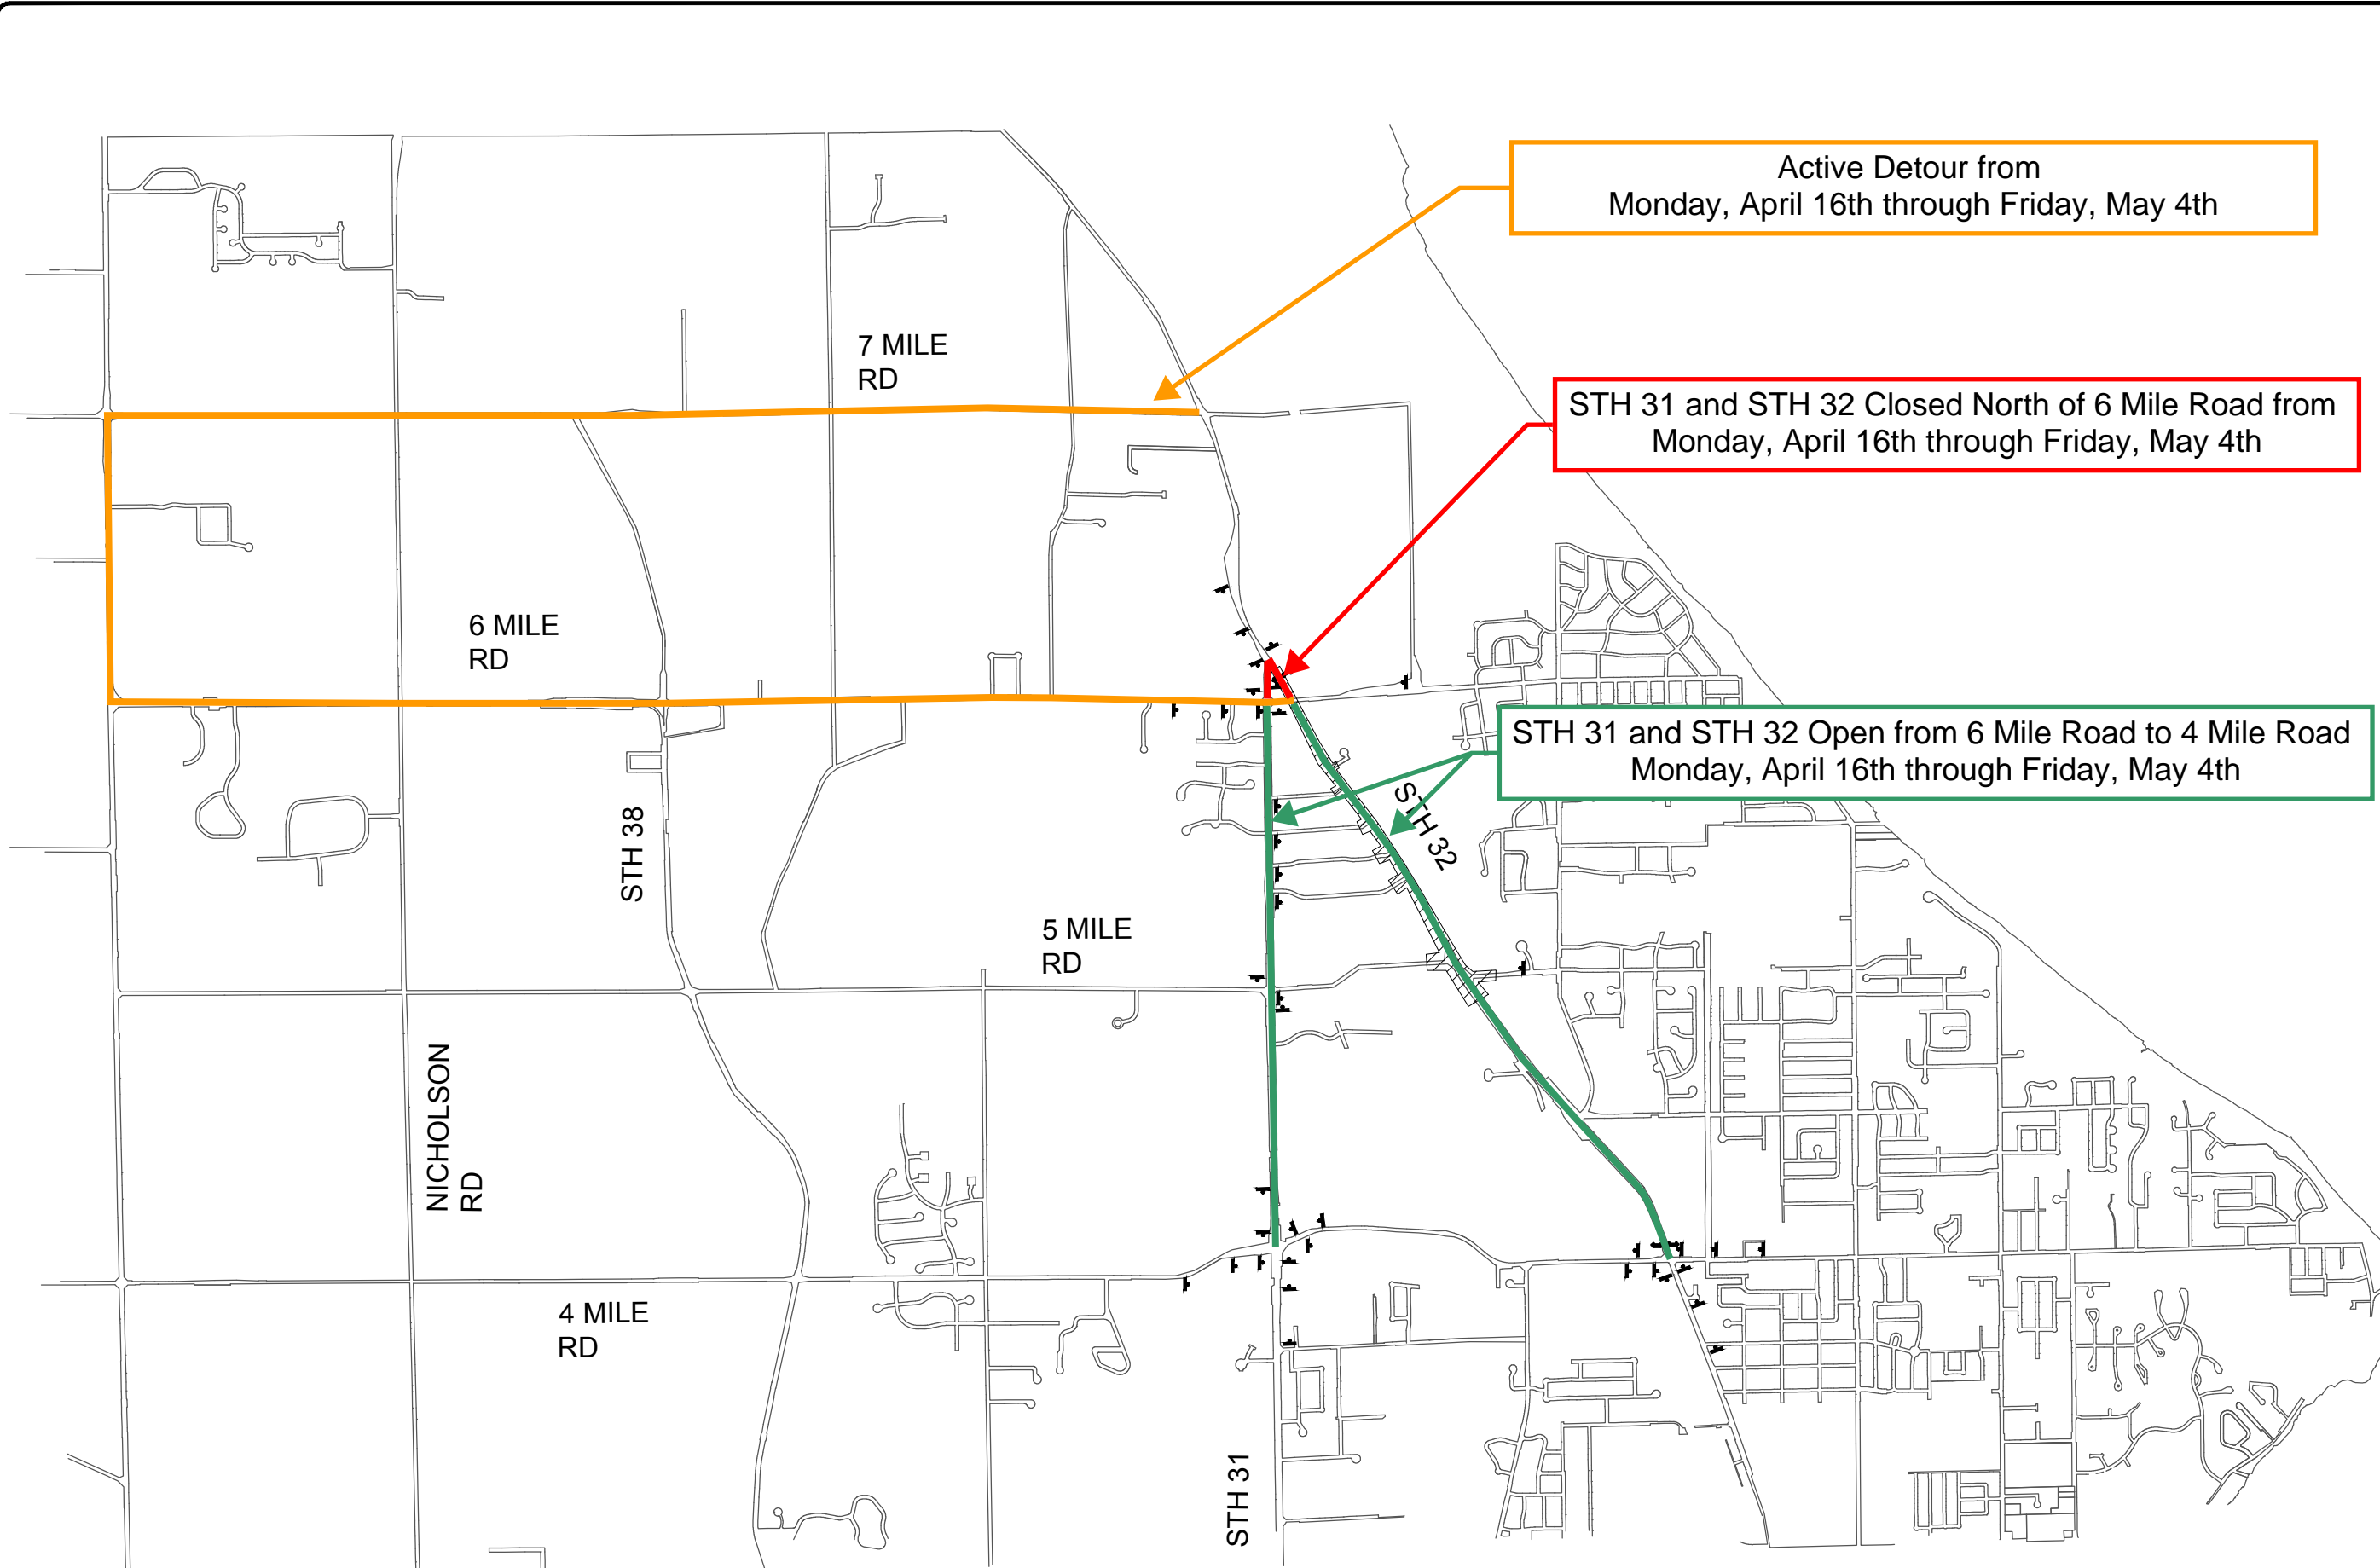

Foth Infrastructure & Environment, LLC
 2514 S. 102nd Street
 Suite 278, Lincoln Center II
 West Allis, WI 53227
 Phone: 414-336-7900 Fax: 414-336-7901

THIS DOCUMENT IS THE PROPERTY OF FOTH INFRASTRUCTURE AND ENVIRONMENT, LLC. IT IS NOT TO BE REPRODUCED, COPIED, OR TRANSMITTED IN ANY FORM OR BY ANY MEANS, WITHOUT THE WRITTEN APPROVAL OF FOTH INFRASTRUCTURE AND ENVIRONMENT, LLC. UNAPPROVED USE IS THE SOLE RESPONSIBILITY OF THE UNAUTHORIZED USER.

**STH 32 UTILITY IMPROVEMENTS
 ADVANCED UTILITY WORK**

CALEDONIA UTILITY DISTRICT

RACINE COUNTY VILLAGE OF CALEDONIA, WISCONSIN


NO.	BY	DATE	DESCRIPTION
1	MLH	01/26/18	ADDENDUM 1
2	MLH	02/01/18	ADDENDUM 2
3	MLH	03/05/18	APPROVED FOR CONSTRUCTION

RECORD DRAWING OF COMPLETED CONSTRUCTION BY _____
 RECORD DRAWINGS OF COMPLETED CONSTRUCTION CONFORMING TO CONTRACTOR AND/OR OWNERS RECORDS. BY _____ DATE _____

Date of Preparation: JANUARY 23, 2018

	BY	DATE
SURVEYED	JAH	01/24/2017
DRAWN	MLH	01/23/2018
DESIGNED	TMS	01/23/2018
CHECKED	AMS	01/23/2018

TRAFFIC CONTROL PLAN

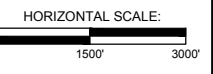

PROJECT ID: 16C030.02
C0.01A
 SHEET 6 OF 85