


address: ~~██████████~~ Road

SAMPLE

~~Paul Smyer~~ Road

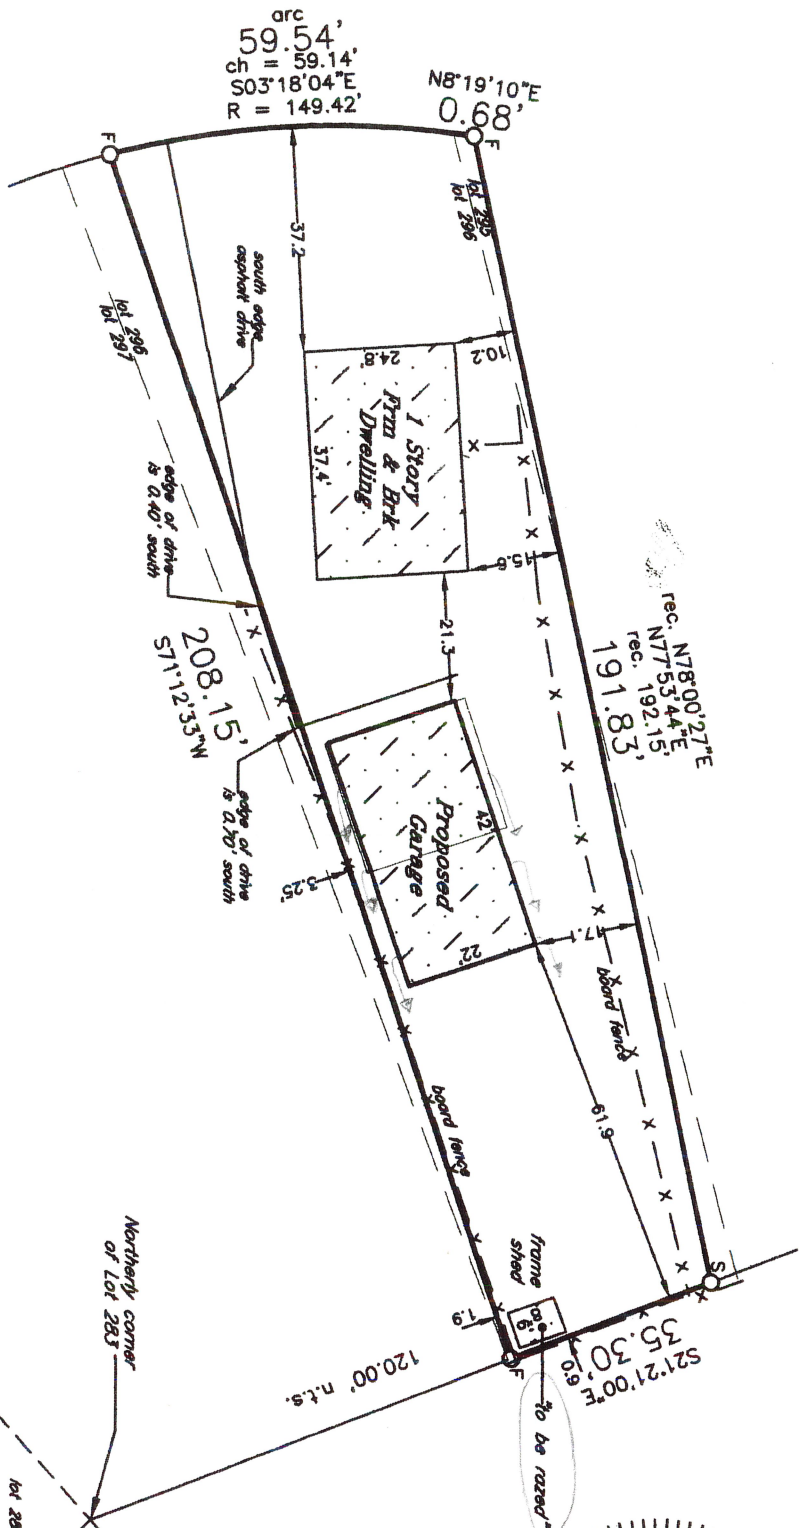

9387
 denotes iron pipe
 F=found S=set

tax key no.: 104-04-~~██████████~~

Proposed garage "not field staked." Contractor to verify all dimensions before building by same. Refer to a current title report for easements or restrictions which may affect the use of this site that are not shown on the recorded subdivision plat.

Scale
 1" = 80'



PART OF
 CLIFFSIDE
 in SW 1/4
 VILLAGE
 RACINE
 Lot

J.R. SURVEYOR
 8121 22ND AVE
 KENOSHA, WI 53141
 WISCONSIN
 JEFFREY RAMP
 S-21
 KENOSHA, WI